


PRELIMINARY
 CONSTRUCTION

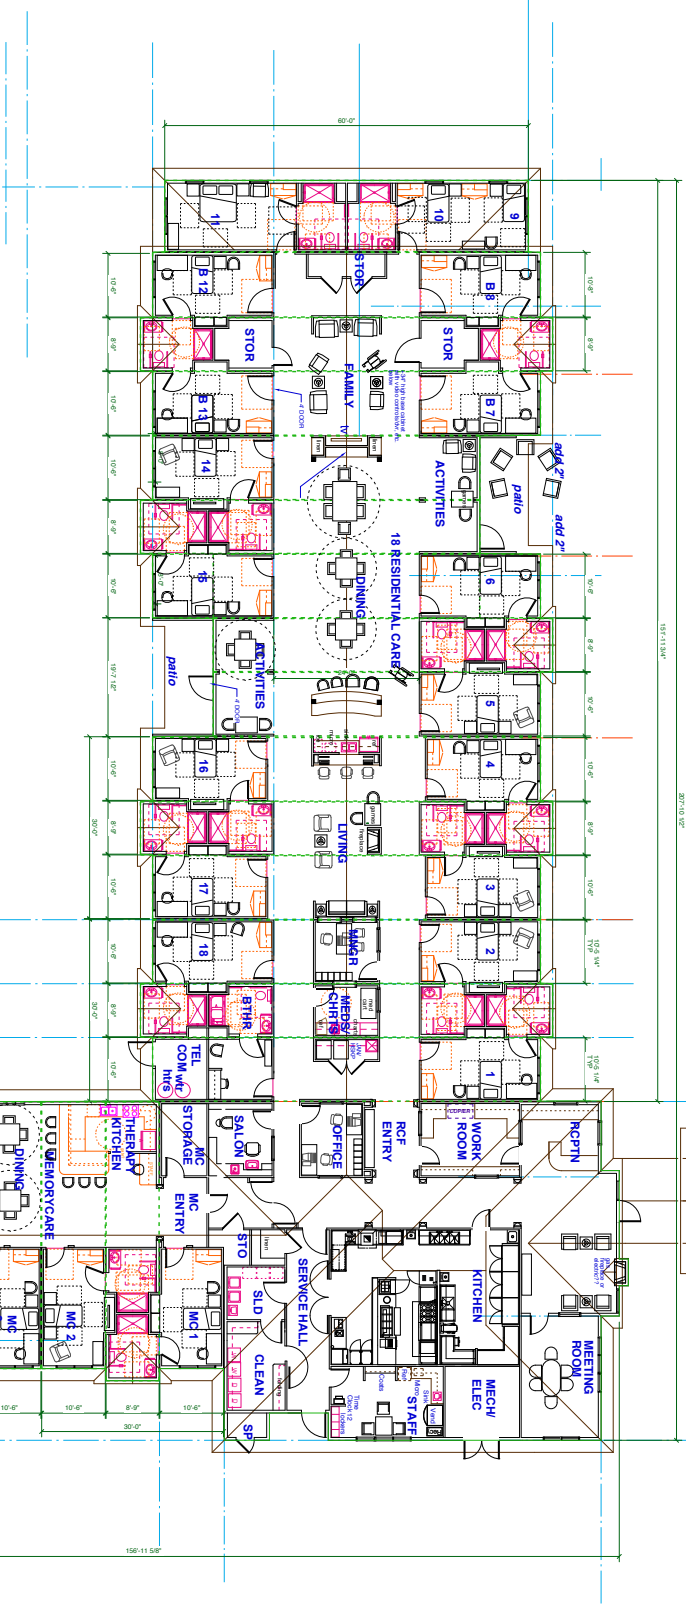

RESIDENTIAL CARE FACILITY

SCALE: 1/8" = 1'-0"
 17.356SF

PROJECT NUMBER: 21004
 WALLAWA COUNTY HEALTH DISTRICT RESIDENTIAL CARE COMMUNITY
 ENTERPRISE, OREGON

SHEET TITLE:
 First Floor Schematic Concept Plans Modular Layout

DRAWN BY: [Name]
 DATE: [Date]
 CHECKED BY: [Name]
 DATE: [Date]