


GENERAL NOTES

- 1. SEE SHEET A2.40 FOR PARTITION TYPES.
- 2. ALL DIMENSIONS TO FACE OF STUD UNLESS OTHERWISE NOTED.
- 3. SEE MECHANICAL AND ELECTRICAL FOR ADDITIONAL INFORMATION.

-KEYNOTES-

- E1 HOSE BIB
- E2 DOWNSPOUT
- S1 BIKERACK

PRELIMINARY NOT FOR CONSTRUCTION

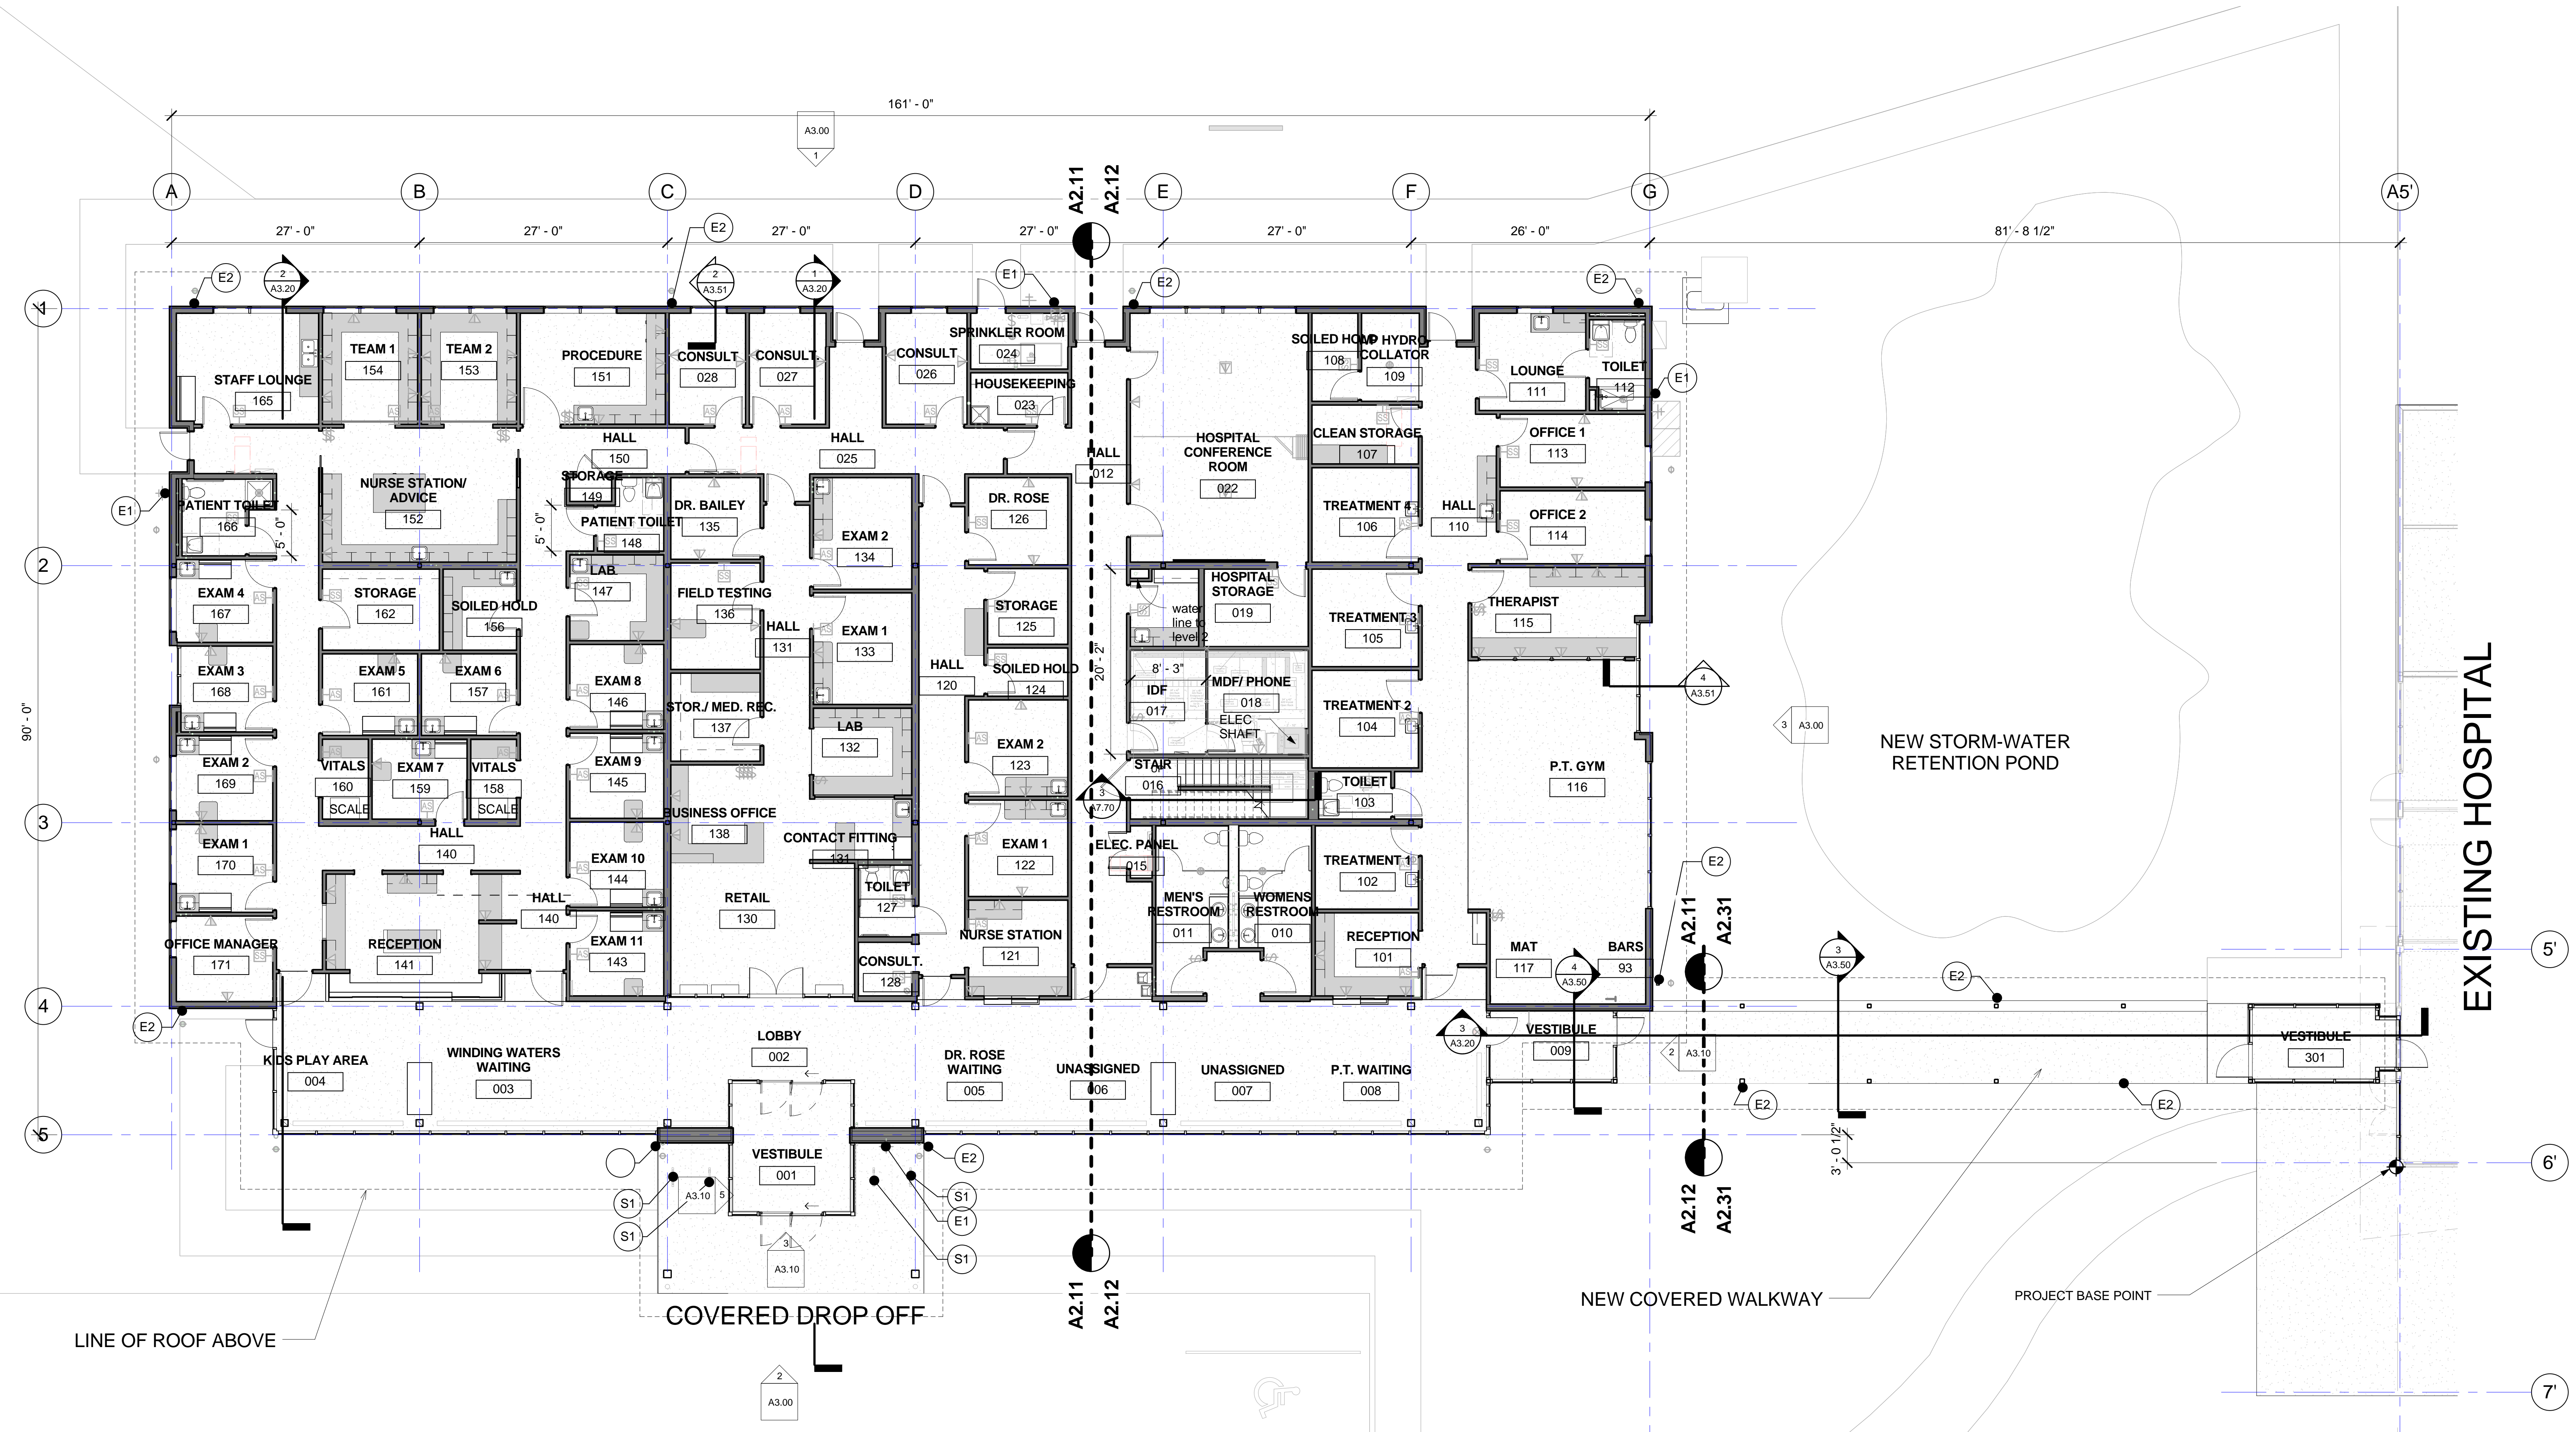

EXISTING HOSPITAL


Wallowa Memorial Hospital MOB

Wallowa County Health Care District Enterprise, OR



ISSUE DATE: 03.28.11 REVISIONS:

KEYPLAN

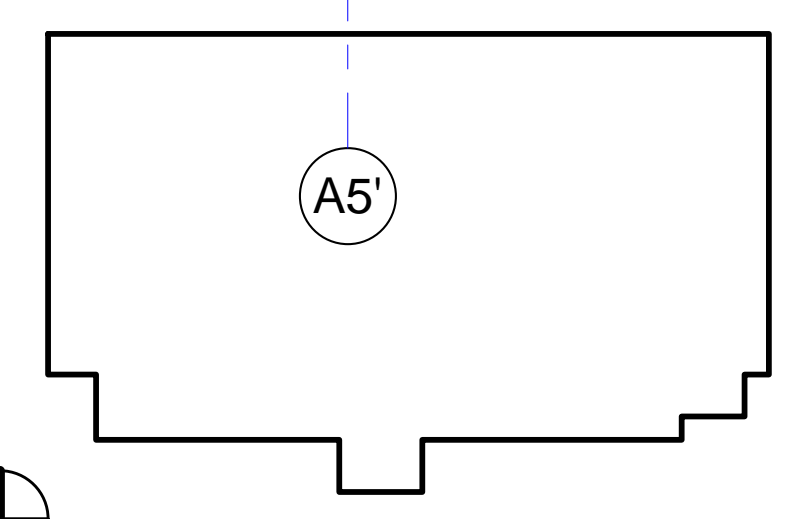


1 LEVEL 1 1/8" = 1'-0"

LEVEL 1 PLAN

A2.01

PROJECT NO.: 10009

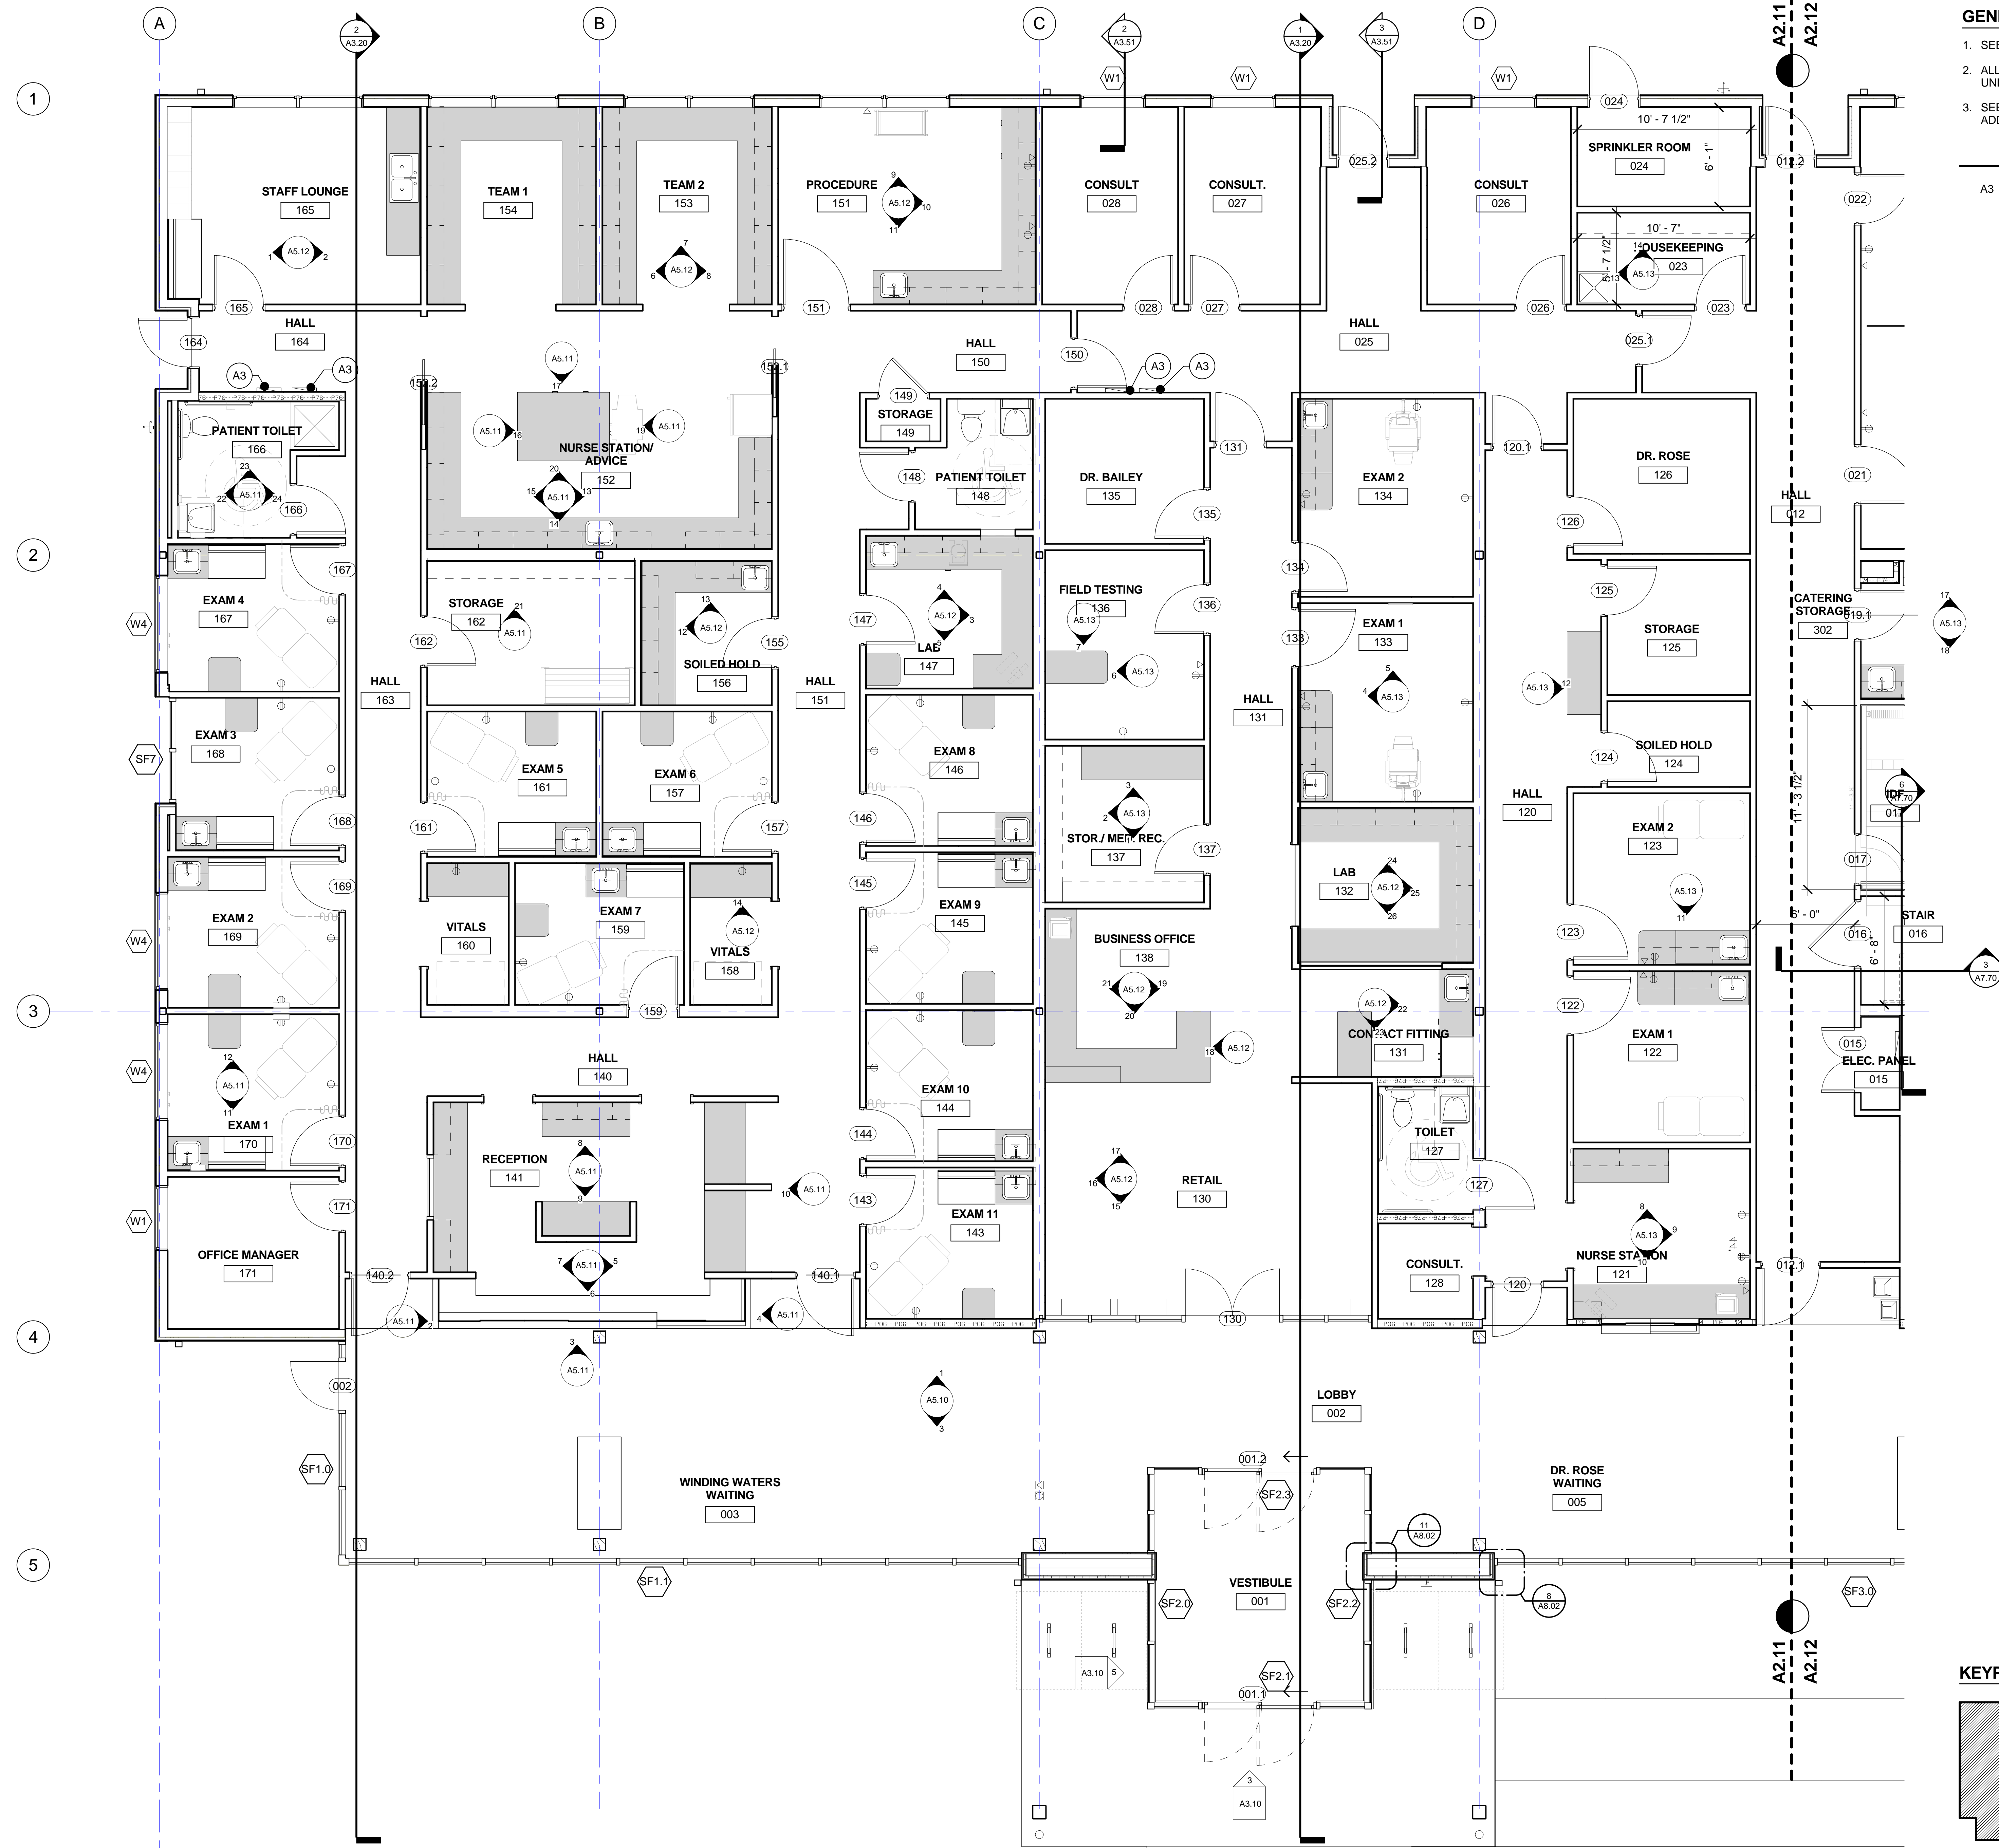


GENERAL NOTES

- SEE SHEET A2.40 FOR PARTITION TYPES.
- ALL DIMENSIONS TO FACE OF STUD UNLESS OTHERWISE NOTED.
- SEE MECHANICAL AND ELECTRICAL FOR ADDITIONAL INFORMATION.

-KEYNOTES-

A3 PANEL (SEE ELECTRICAL)

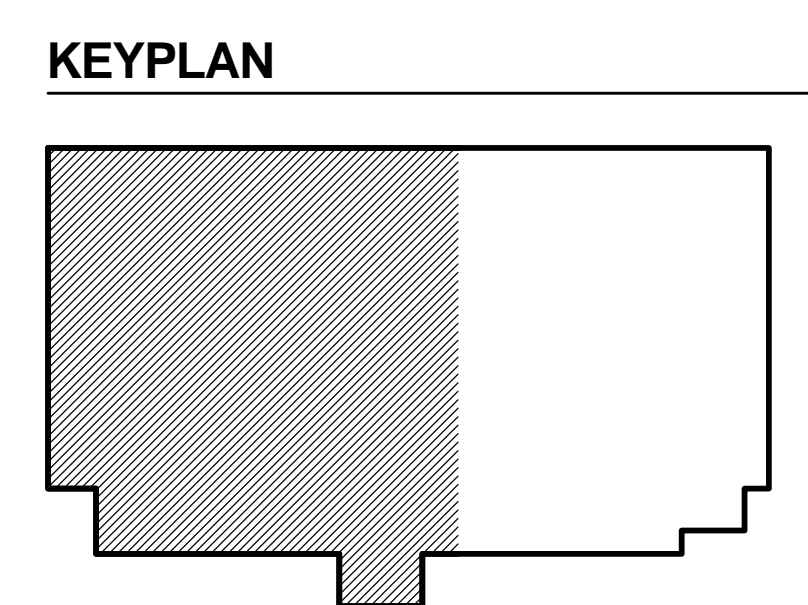

1 ENLARGED PLAN - LEVEL 1 WEST
1/4" = 1'-0"

CLARK KJOS ARCHITECTS, LLC
 PRELIMINARY
 NOT FOR CONSTRUCTION

Wallowa Memorial Hospital MOB

Wallowa County Health Care District
 Enterprise, OR



ISSUE DATE: 03.28.11
 REVISIONS:

LEVEL 1- ENLARGED PLAN

A2.11
 PROJECT NO.: 10009