

- GENERAL NOTES**
- SEE CIVIL, LANDSCAPE, ELECTRICAL, MECHANICAL, PLUMBING FOR WORK NOT INDICATED ON THIS DRAWING.
  - REFER TO CIVIL TOP OF PAVING ELEVATIONS.
  - REFER TO LANDSCAPE FOR PLANTING INFORMATION.
- LEGEND**
- CONCRETE
  - ASPHALT
  - HEATED SIDEWALK
  - DESIGNATED SNOW PILE AREA
  - PROPERTY LINE
  - AREA OF WORK
- KEYNOTES-**
- S2 DUMPSTERS
  - S4 MONUMENT SIGN (BY OTHERS)
  - S8 TRANSFORMER (SEE ELECTRICAL)
  - S9 WATER SUPPLY

**CLARK KJOS ARCHITECTS, LLC**  
 PRELIMINARY  
 NOT FOR CONSTRUCTION

**Wallowa Memorial Hospital MOB**  
 Wallowa County Health Care District  
 Enterprise, OR




ISSUE DATE: 03.28.11  
 REVISIONS:

SITE PLAN

**A1.00**  
 PROJECT NO.: 10009

1 ARCHITECTURAL SITE PLAN  
 1" = 20'-0"

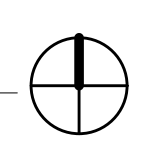

Wallowa Memorial Hospital MOB

Wallowa County Health Care District  
Enterprise, OR




ISSUE DATE: 03.28.11  
REVISIONS:


90% Construction Documents

EXTERIOR ELEVATIONS


A3.00  
PROJECT NO. 10009

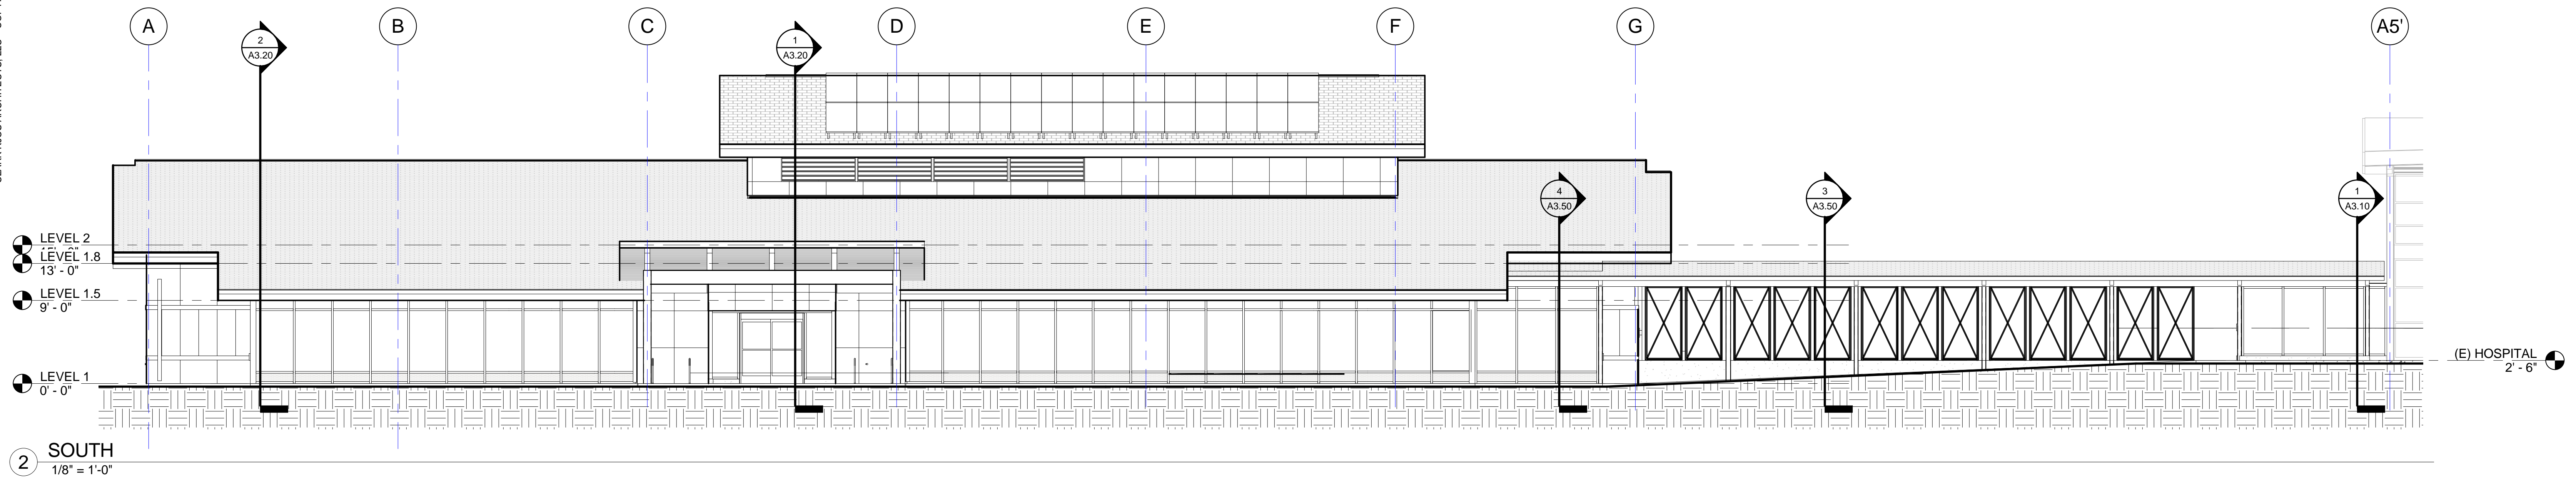


2 SOUTH  
1/8" = 1'-0"

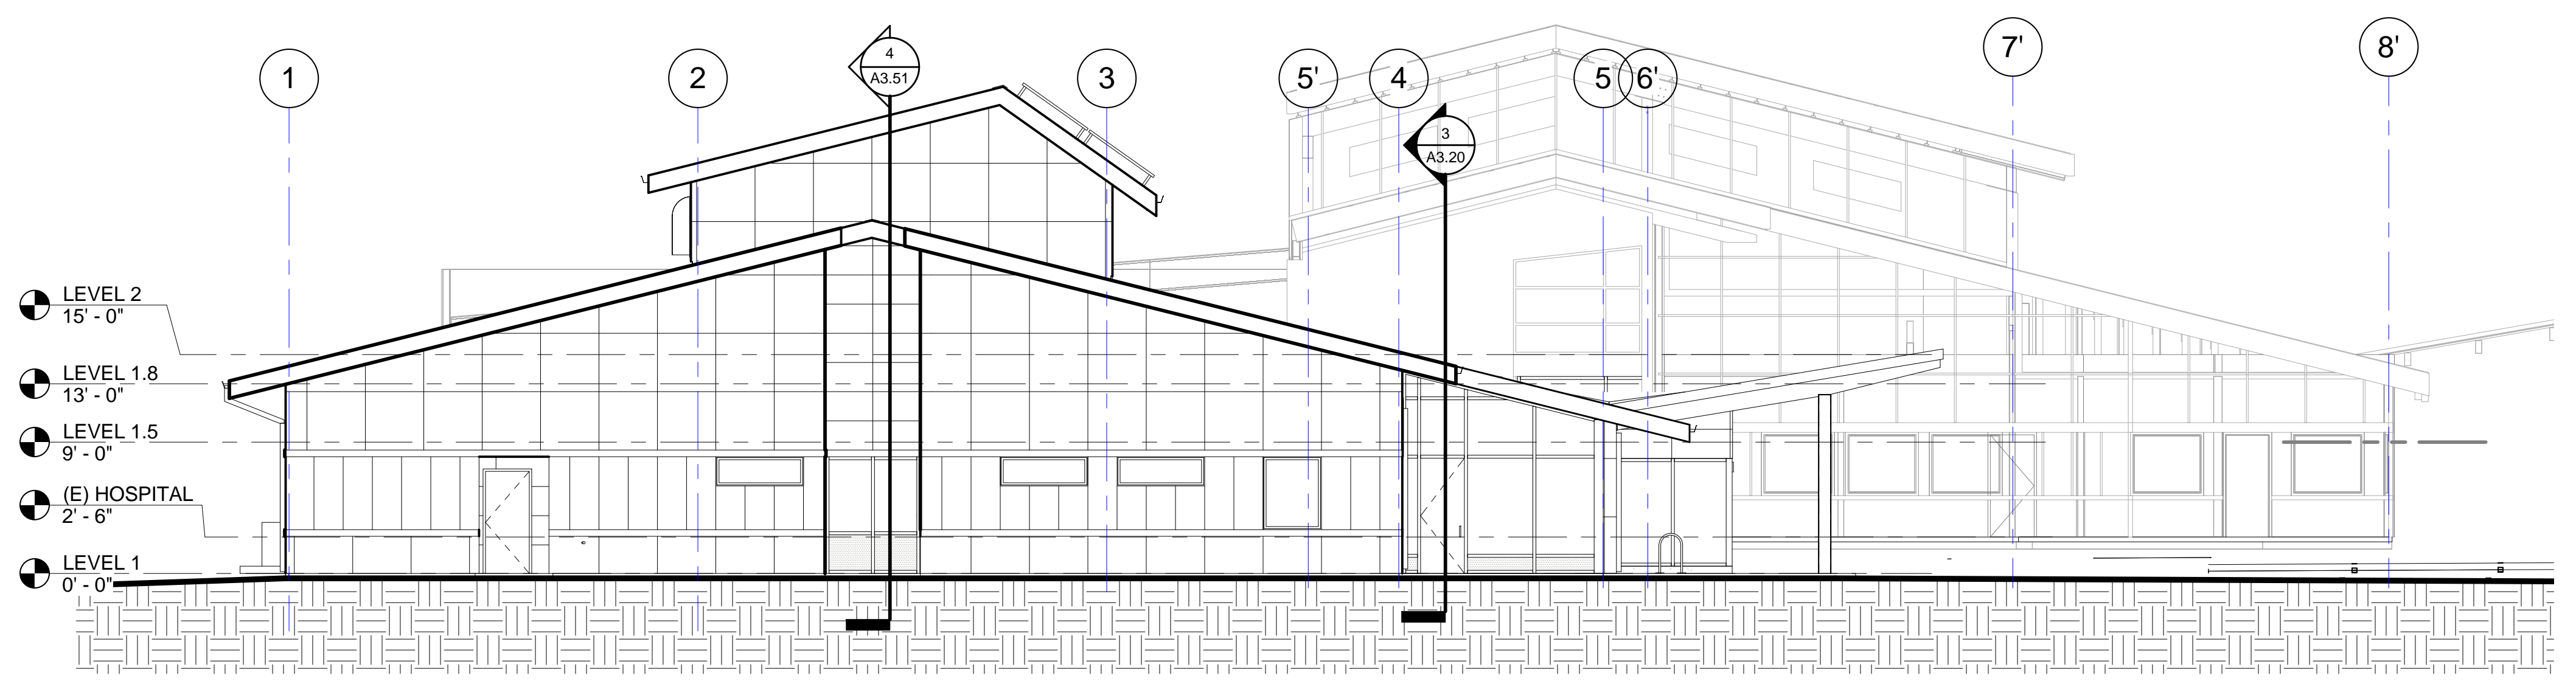

4 WEST  
1/8" = 1'-0"

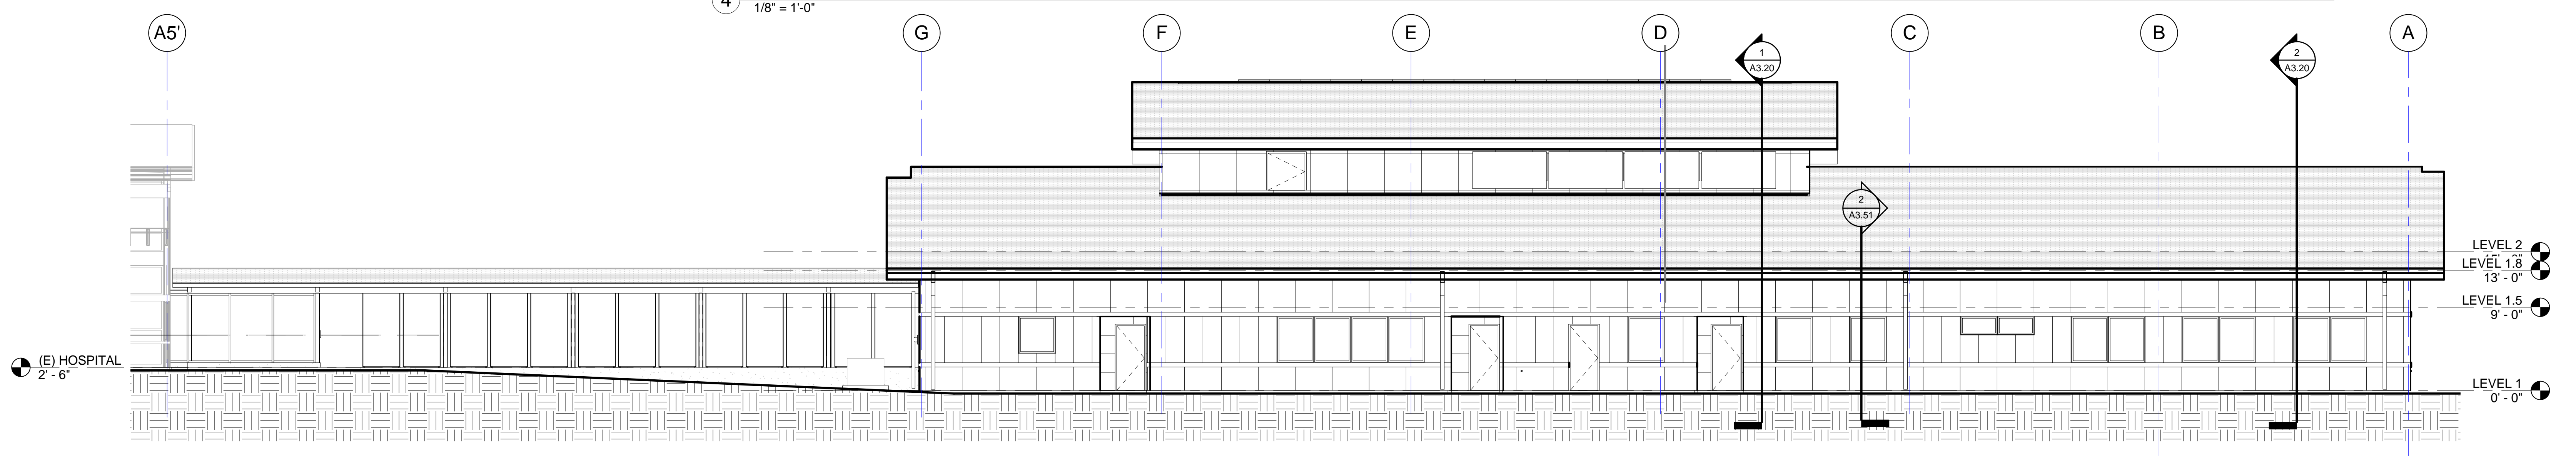

1 NORTH  
1/8" = 1'-0"

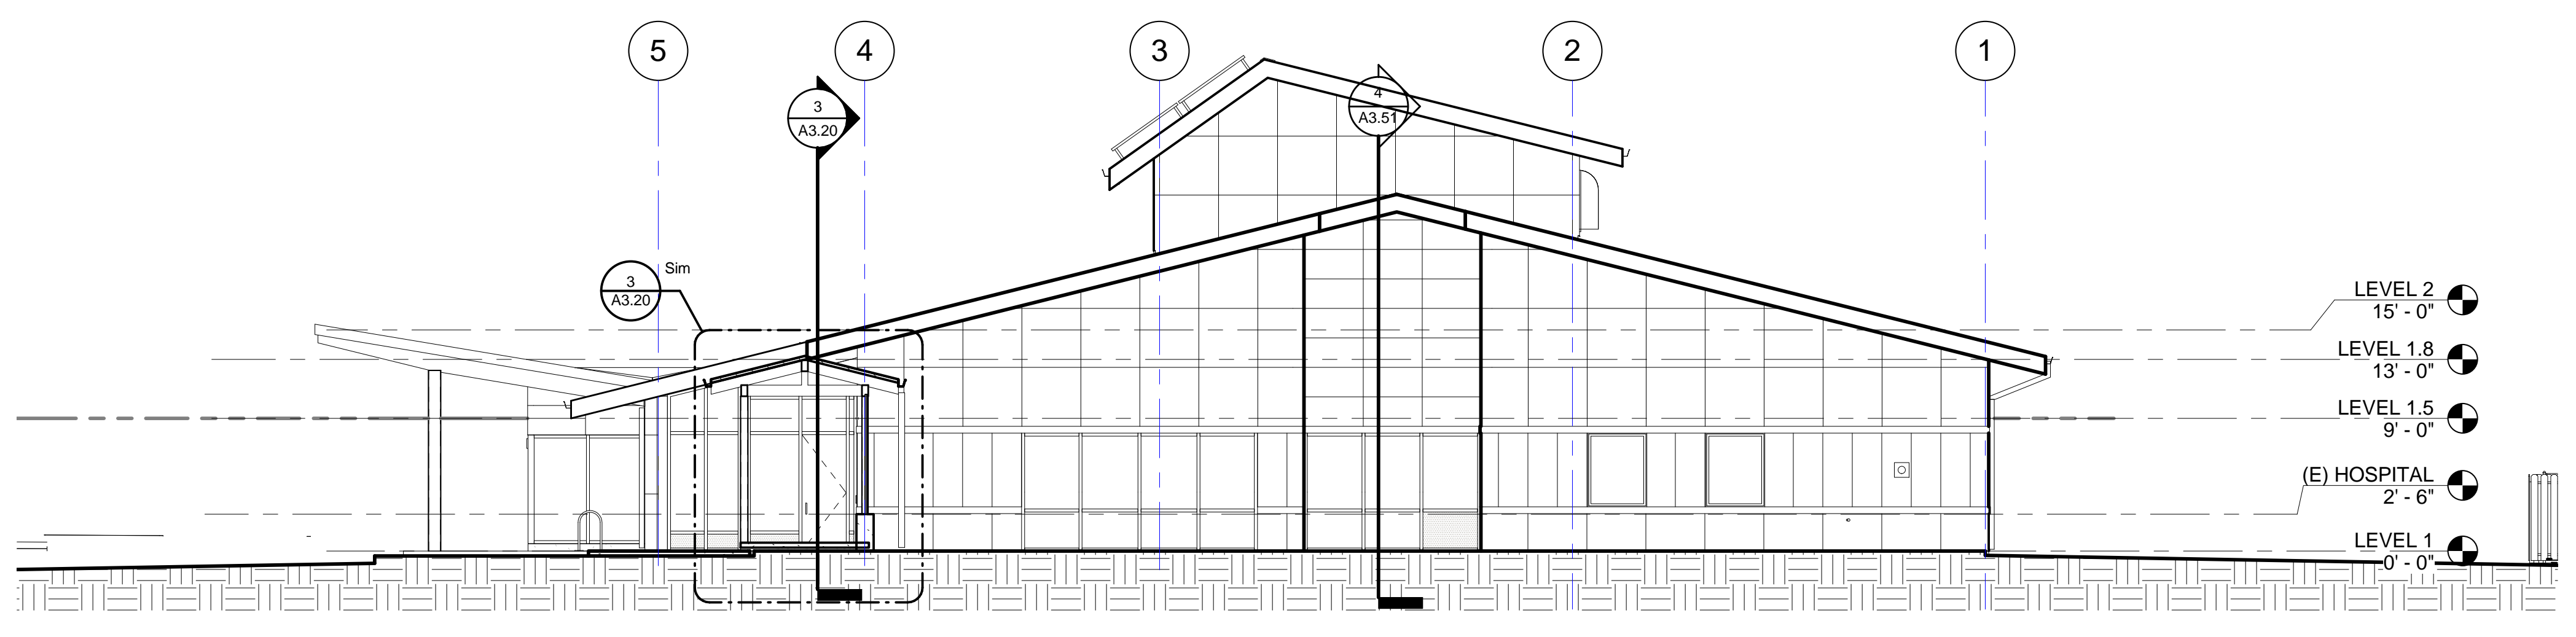

3 EAST  
1/8" = 1'-0"